


STATE PROJECT NUMBER
5667-00-75



EXAMPLE BRIDGE B-22-282
GRANT COUNTY CTH K OVER BIG GREEN RIVER
SINGLE-SPAN 54W" PRESTRESSED CONCRETE GIRDER BRIDGE
L = 116'-0"
A5 ABUTMENTS AND TYPE M STEEL RAIL

PRELIMINARY

NO.	DATE	REVISION	BY
<div>ENGINEERING ARCHITECTURE SURVEYING FUNDING PLANNING ENVIRONMENTAL 1702 PANKRATZ STREET, MADISON WI 53704 (608) 242-7779 www.msa-ps.com © MSA Professional Services, Inc.</div> <div>STATE OF WISCONSIN DEPARTMENT OF TRANSPORTATION</div> <div>ACCEPTED _____ CHIEF STRUCTURES DESIGN ENGINEER DATE _____</div> <div>STRUCTURE B-22-296</div> <div>CTH Q OVER FENNIMORE CREEK</div> <div>COUNTY GRANT TOWN/CITY/VILLAGE HICKORY GROVE</div> <div>DESIGN SPEC. AASHTO LRFD BRIDGE DESIGN SPECIFICATIONS</div> <div>DESIGNED BY XXX DESIGN CK'D. XXX DRAWN BY RLR PLANS CK'D. KHB</div> <div>BRIDGE ELEVATION</div>			

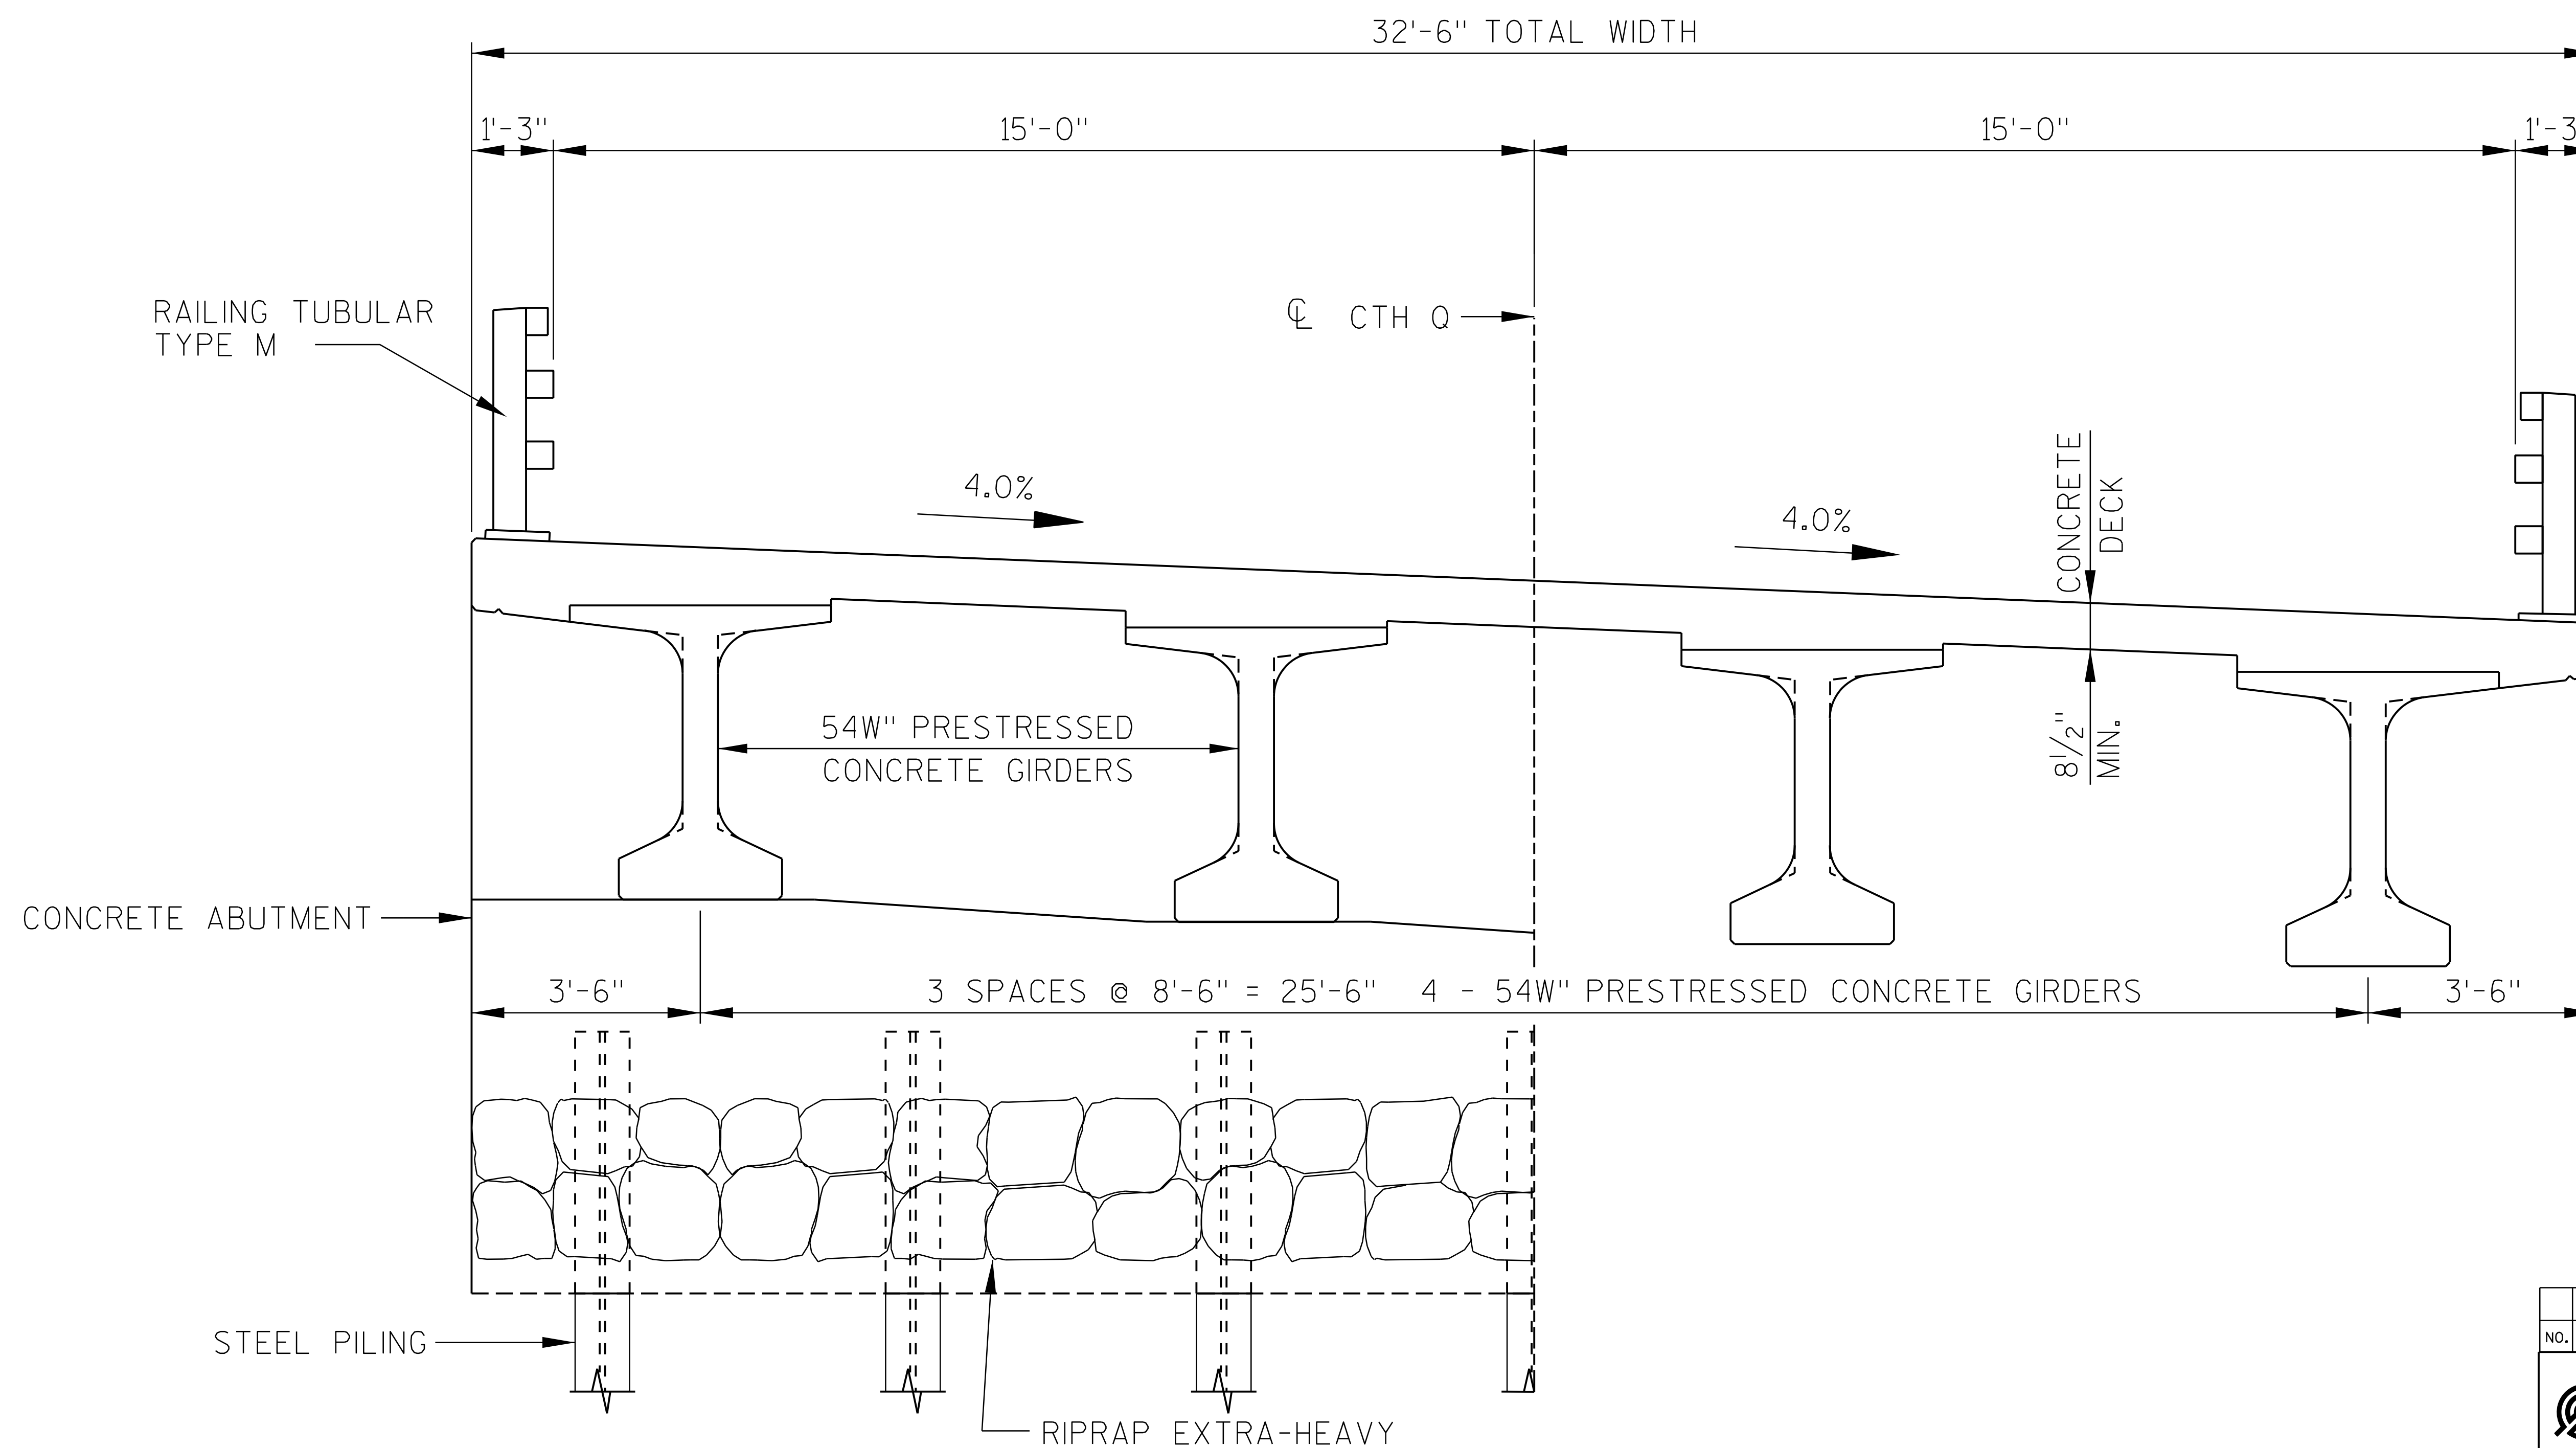


AT ABUTMENTS

IN SPAN

CROSS SECTION THRU BRIDGE
(LOOKING EAST)

PRELIMINARY

NO.	DATE	REVISION	BY
		<div>ENGINEERING ARCHITECTURE SURVEYING FUNDING PLANNING ENVIRONMENTAL 1702 PANKRATZ STREET, MADISON WI 53704 (608) 242-7779 www.msa-ps.com <small>© MSA Professional Services, Inc.</small></div>	
STATE OF WISCONSIN DEPARTMENT OF TRANSPORTATION			
ACCEPTED _____		DATE _____	
CHIEF STRUCTURES DESIGN ENGINEER			
STRUCTURE B-22-296			
CTH Q OVER FENNIMORE CREEK			
COUNTY	GRANT	TOWN/CITY/VILLAGE	HICKORY GROVE
DESIGN SPEC. AASHTO LRFD BRIDGE DESIGN SPECIFICATIONS			
DESIGNED BY XXX	DESIGN CK'D. XXX	DRAWN BY RLR	PLANS CK'D. KHB
BRIDGE TYPICAL SECTION			